

NOTE:

ALL DIMENSIONS ARE IN MILLIMETER (mm) AND ARE DESIGNED AND TO READ AS C-C

ALL RELEVANT LEVELS AND DIMENSIONS SHOULD BE CHECKED PRIOR TO THE COMMENCEMENT OF THE PROJECT.

DRAWINGS ARE NOT TO SCALE. ALL DIMENSIONS SHOULD BE READ OFF OR CHECKED WITH THE ARCHITECT, AND NOT MEASURED.

ALL DIMENSIONS AND INFORMATION ARE PROVIDED. ANY QUERIES OR DISCREPANCIES MUST BE REFERRED TOO THE ARCHITECT BEFORE MATERIALS ARE ORDERED FOR, OR WORK PUT IN HAND.

ANY DISCREPANCIES ARE TO BE BROUGHT TO THE ATTENTION OF THE ARCHITECT.

THE ARCHITECT SHALL NOT ACCEPT ANY RESPONSIBILITIES FOR ANY FAILURE DUE TO UNSUPERVISED SITE OPERATIONS.



GROUND FLOOR


PROJECT TITLE:

PROPOSED RESIDENTIAL DEVELOPMENT

FLOOR PLAN

DESIGN BY SALEH USMAN  
DRAWN BY SALEH USMAN  
CHECKED BY  
DATE NOVEMBER, 2024

SHEET NO  
A01  
SCALE  
1:100

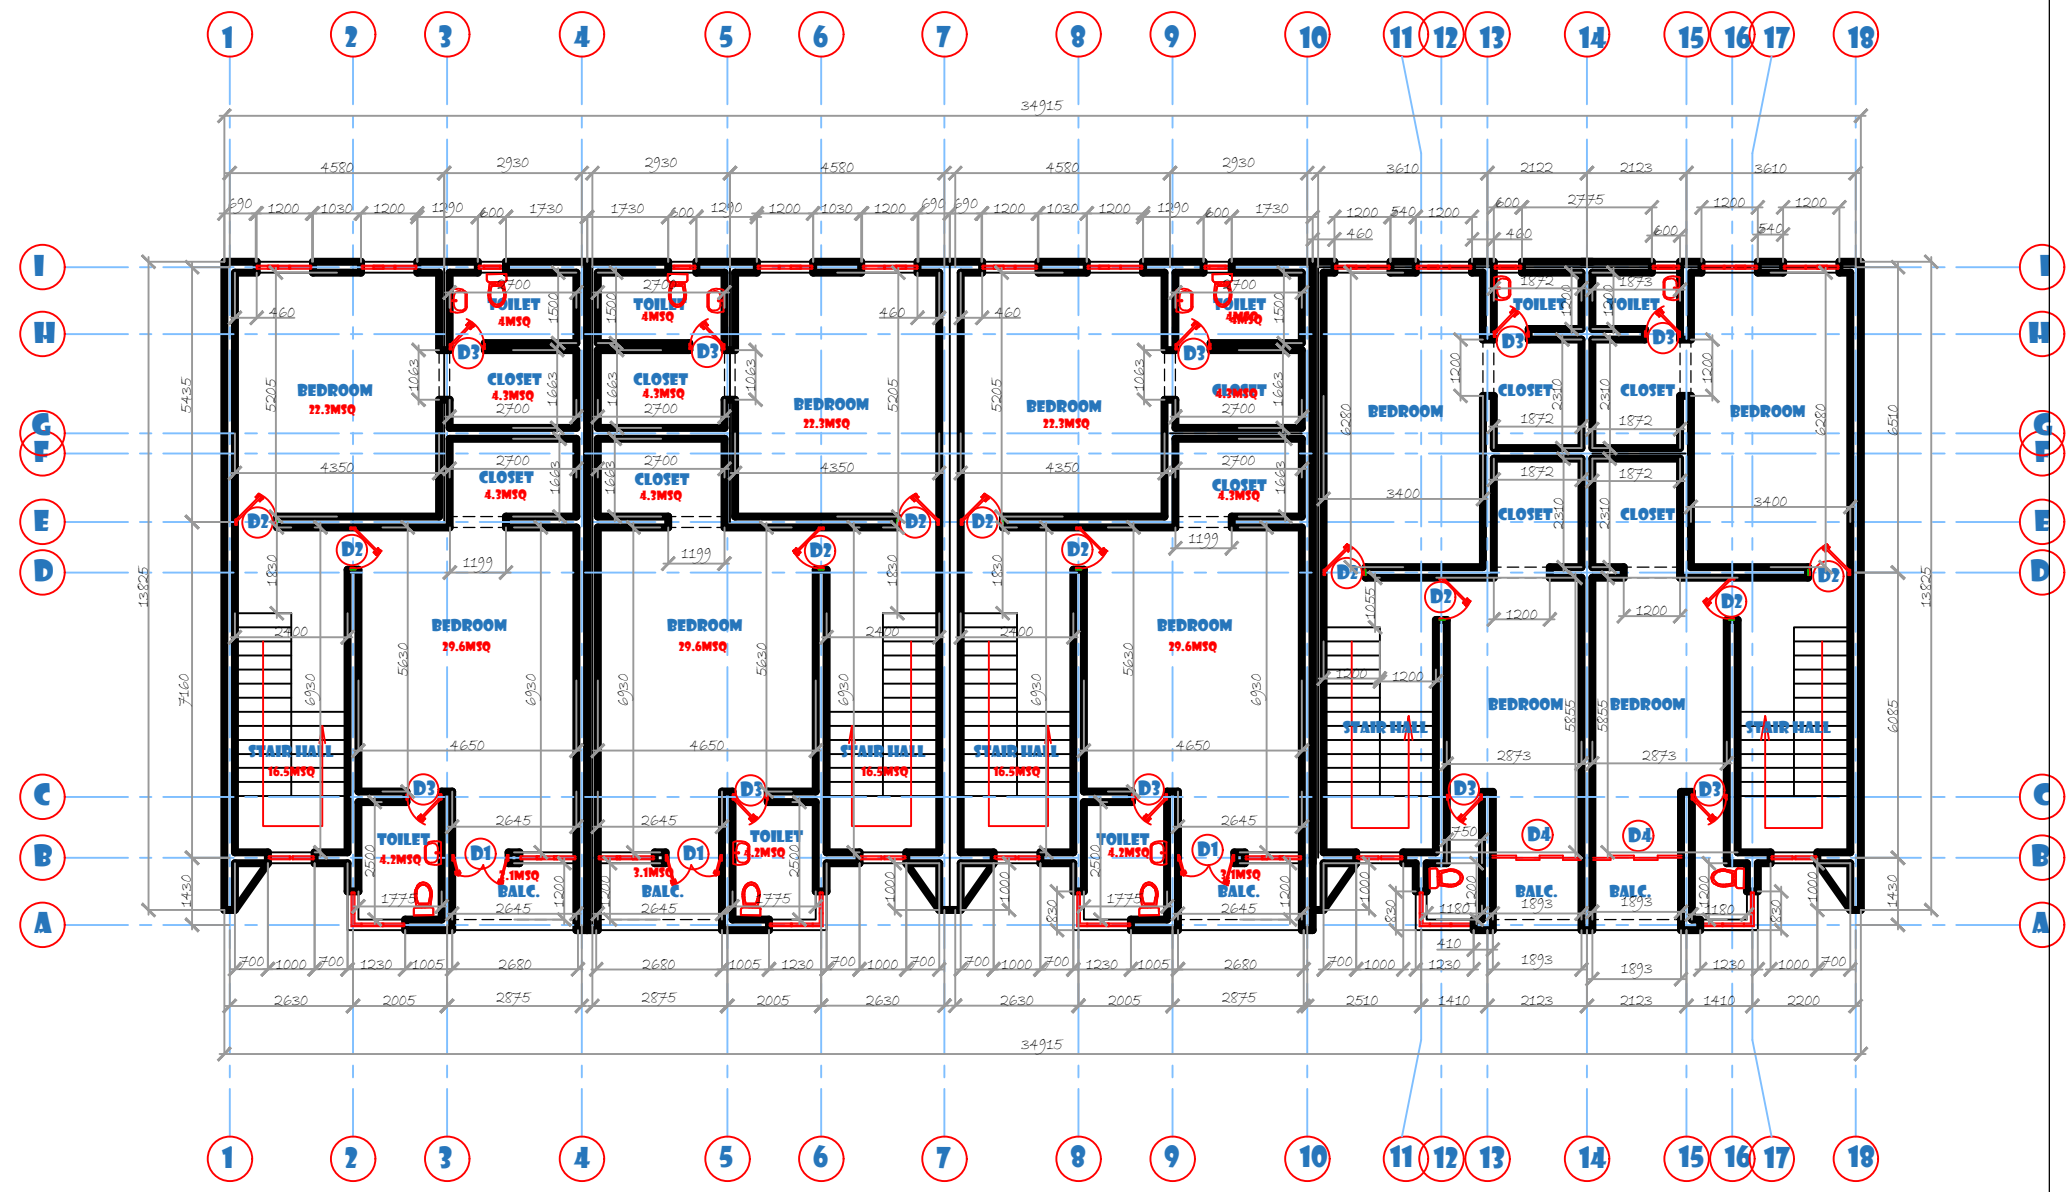

## NOTE:

ALL DIMENSIONS ARE IN MILLIMETER (mm) AND ARE DESIGNED AND TO READ AS C-C

ALL RELEVANT LEVELS AND DIMENSIONS SHOULD BE CHECKED PRIOR TO THE COMMENCEMENT OF THE PROJECT.

DRAWINGS ARE NOT TO SCALE. ALL DIMENSIONS SHOULD BE READ OFF OR CHECKED WITH THE ARCHITECT, AND NOT MEASURED.

ALL DIMENSIONS AND INFORMATION ARE PROVIDED. ANY QUERIES OR DISCREPANCIES MUST BE REFERRED TO THE ARCHITECT BEFORE MATERIALS ARE ORDERED FOR, OR WORK PUT IN HAND.

ANY DISCREPANCIES ARE TO BE BROUGHT TO THE ATTENTION OF THE ARCHITECT.

THE ARCHITECT SHALL NOT ACCEPT ANY RESPONSIBILITIES FOR ANY FAILURE DUE TO UNSUPERVISED SITE OPERATIONS.

# 1ST & 2ND FLOOR

PROJECT TITLE:  
**PROPOSED RESIDENTIAL DEVELOPMENT**

## FLOOR PLAN

DESIGN BY	SALEH USMAN
DRAWN BY	SALEH USMAN
CHECKED BY	
DATE	NOVEMBER, 2024

SHEET NO
<b>A02</b>
SCALE
1:100