



PROPOSED RESIDENTIAL DEVELOPMENT

@

**PLOT 214 GUDU DISTRICT, CADASTRAL ZONE B01
ABUJA, FCT**


APRN

NOV. 2021


DEVELOPED BY

A&A HOMES

A&A HOMES LTD 2021

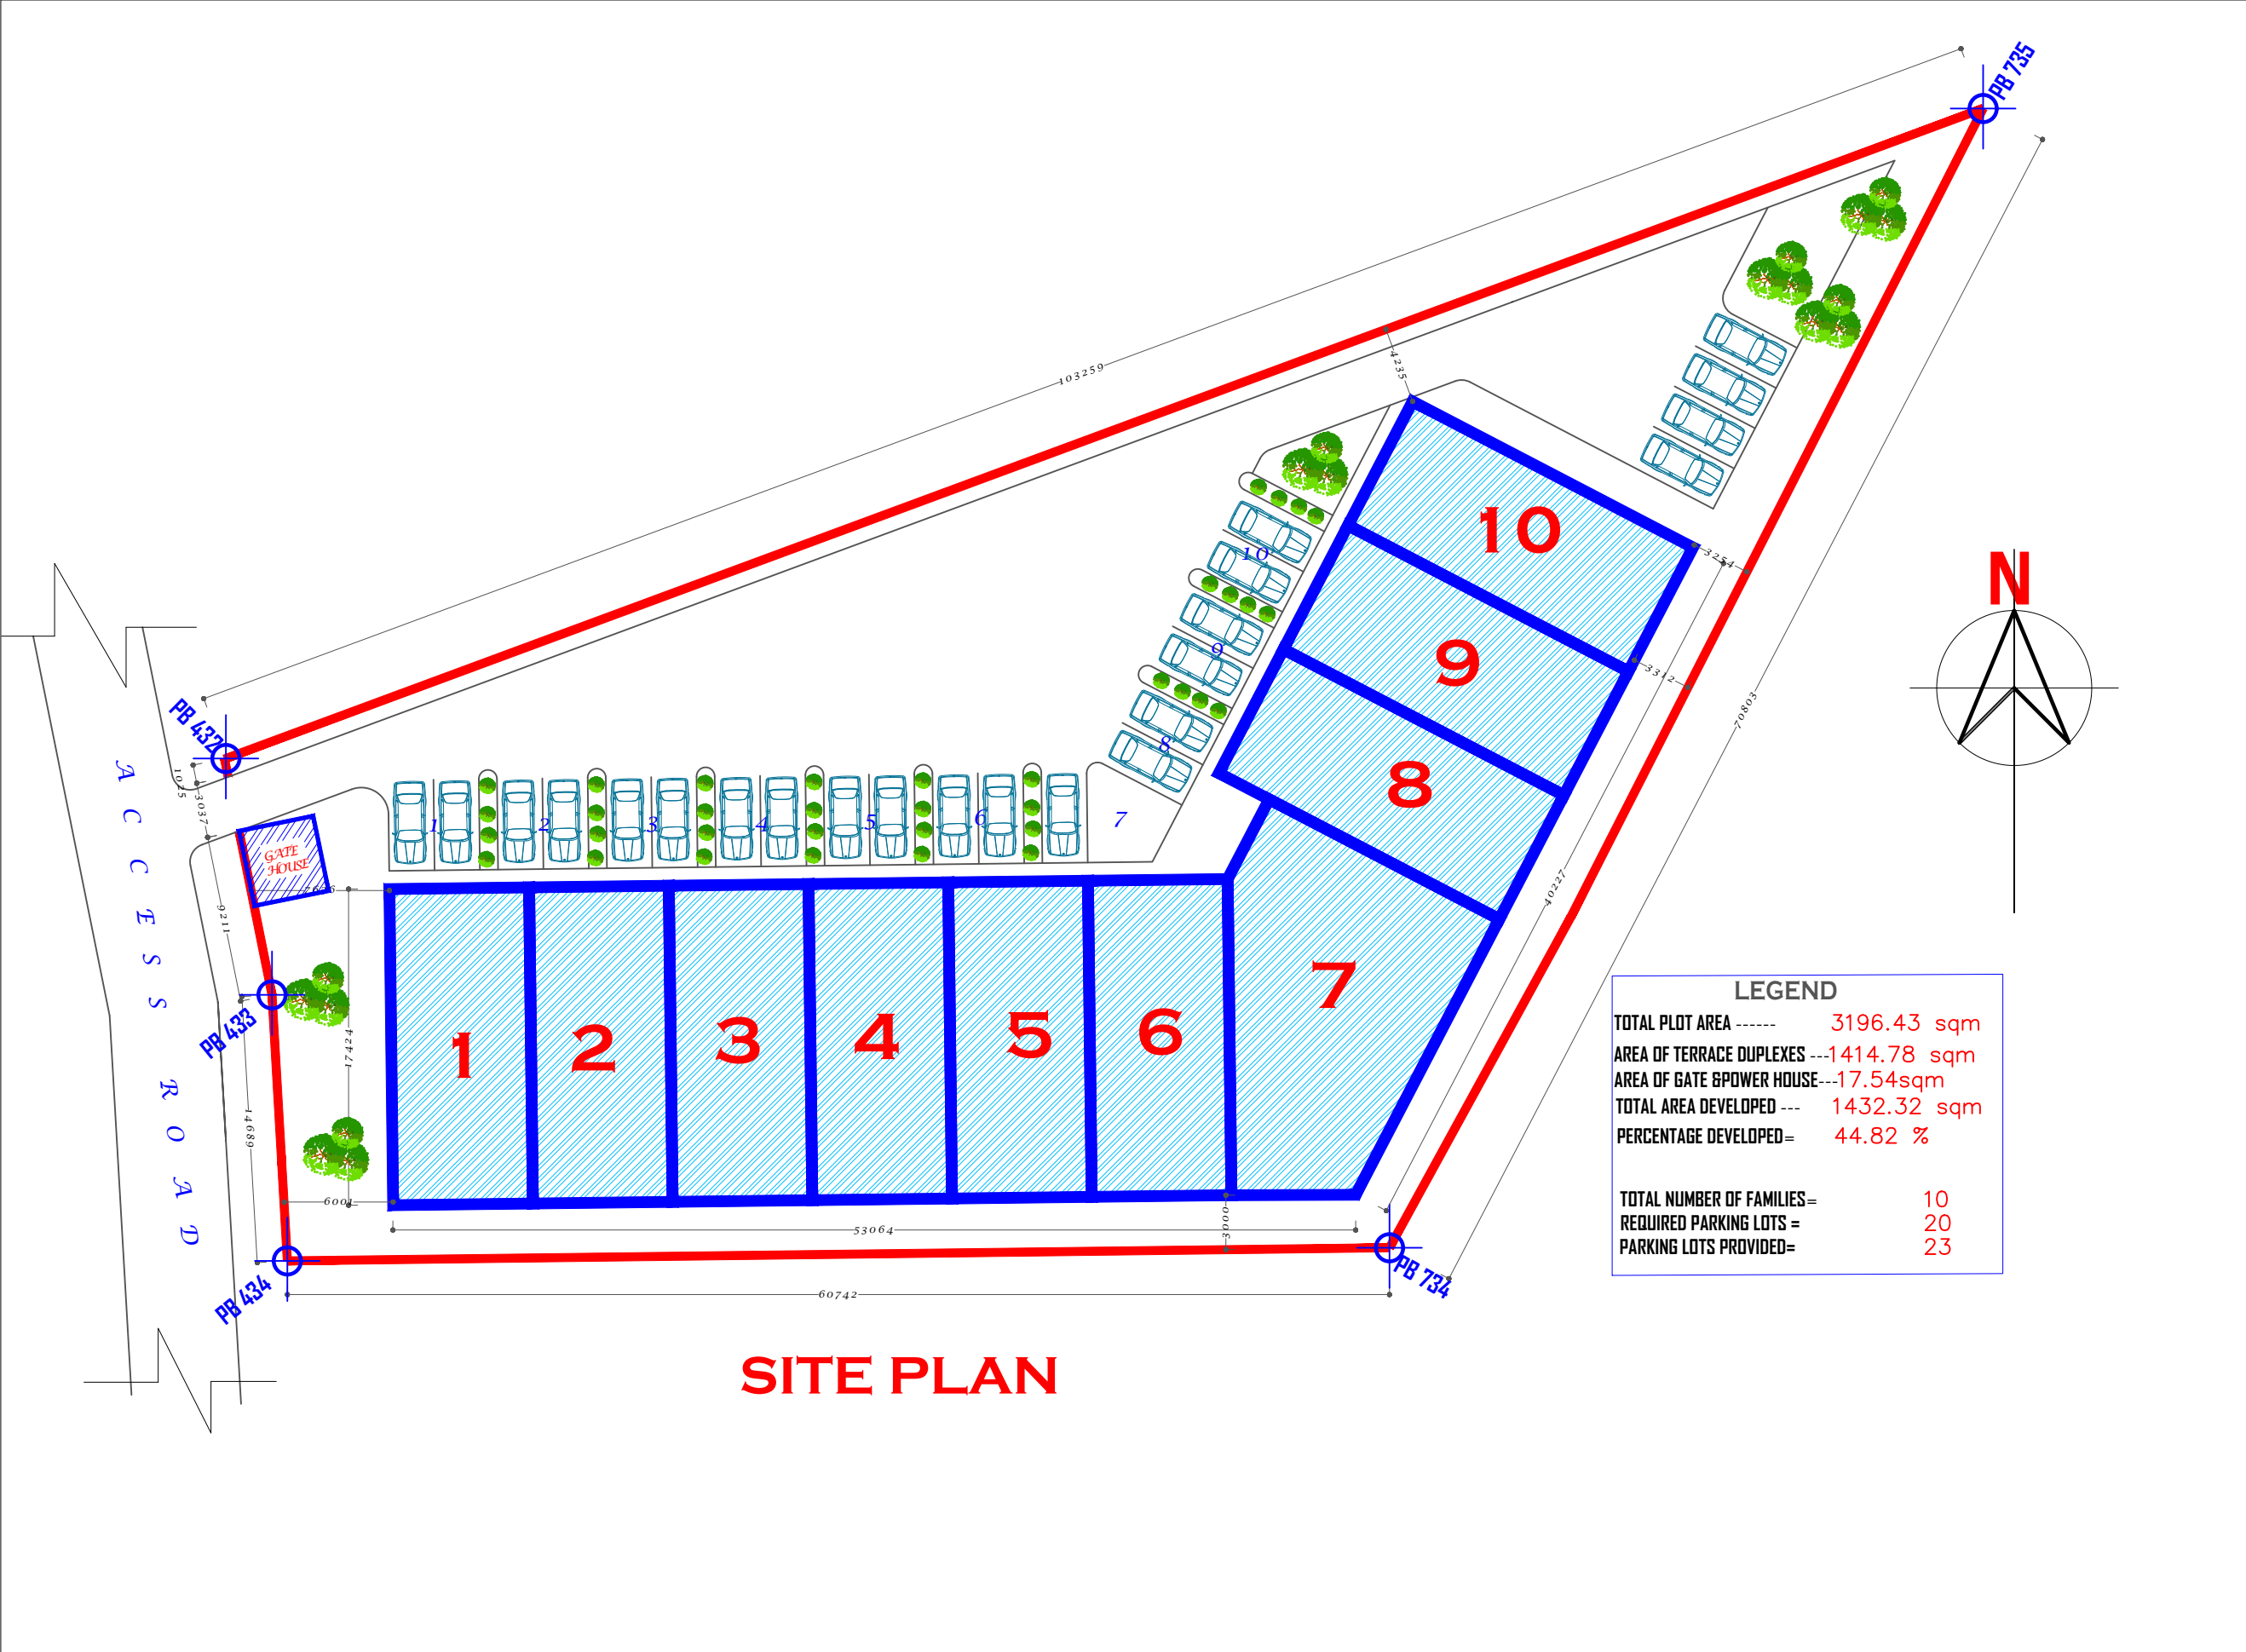

NOTES			
REVISION			
Suffix	Date	Initials	Suffix
APRN/1			
Client			
AFOLABI OYEDEJI RAZAK OLADELE			
Project			
5 BEDROOM TERRACE APARTMENTS			
DEVELOPER			
A&A HOMES LTD			
Location			
PLOT 214~ GUDU DISTRICT CADASTRAL ZONE B01 ABUJA.			
Design			
ABDULLAH M. ABDUL			
Drawn			
ARC UMAR D. BUKAR			
Checked			
ARC UMAR D. BUKAR			
Building			
MAIN BUILDING			
Drawing title			
SITE PLAN			
Job No			
Reference			
ARC/AA/DRG/01			
SCALE		Date	
1:250		NOV2021	
SHEET No.			01

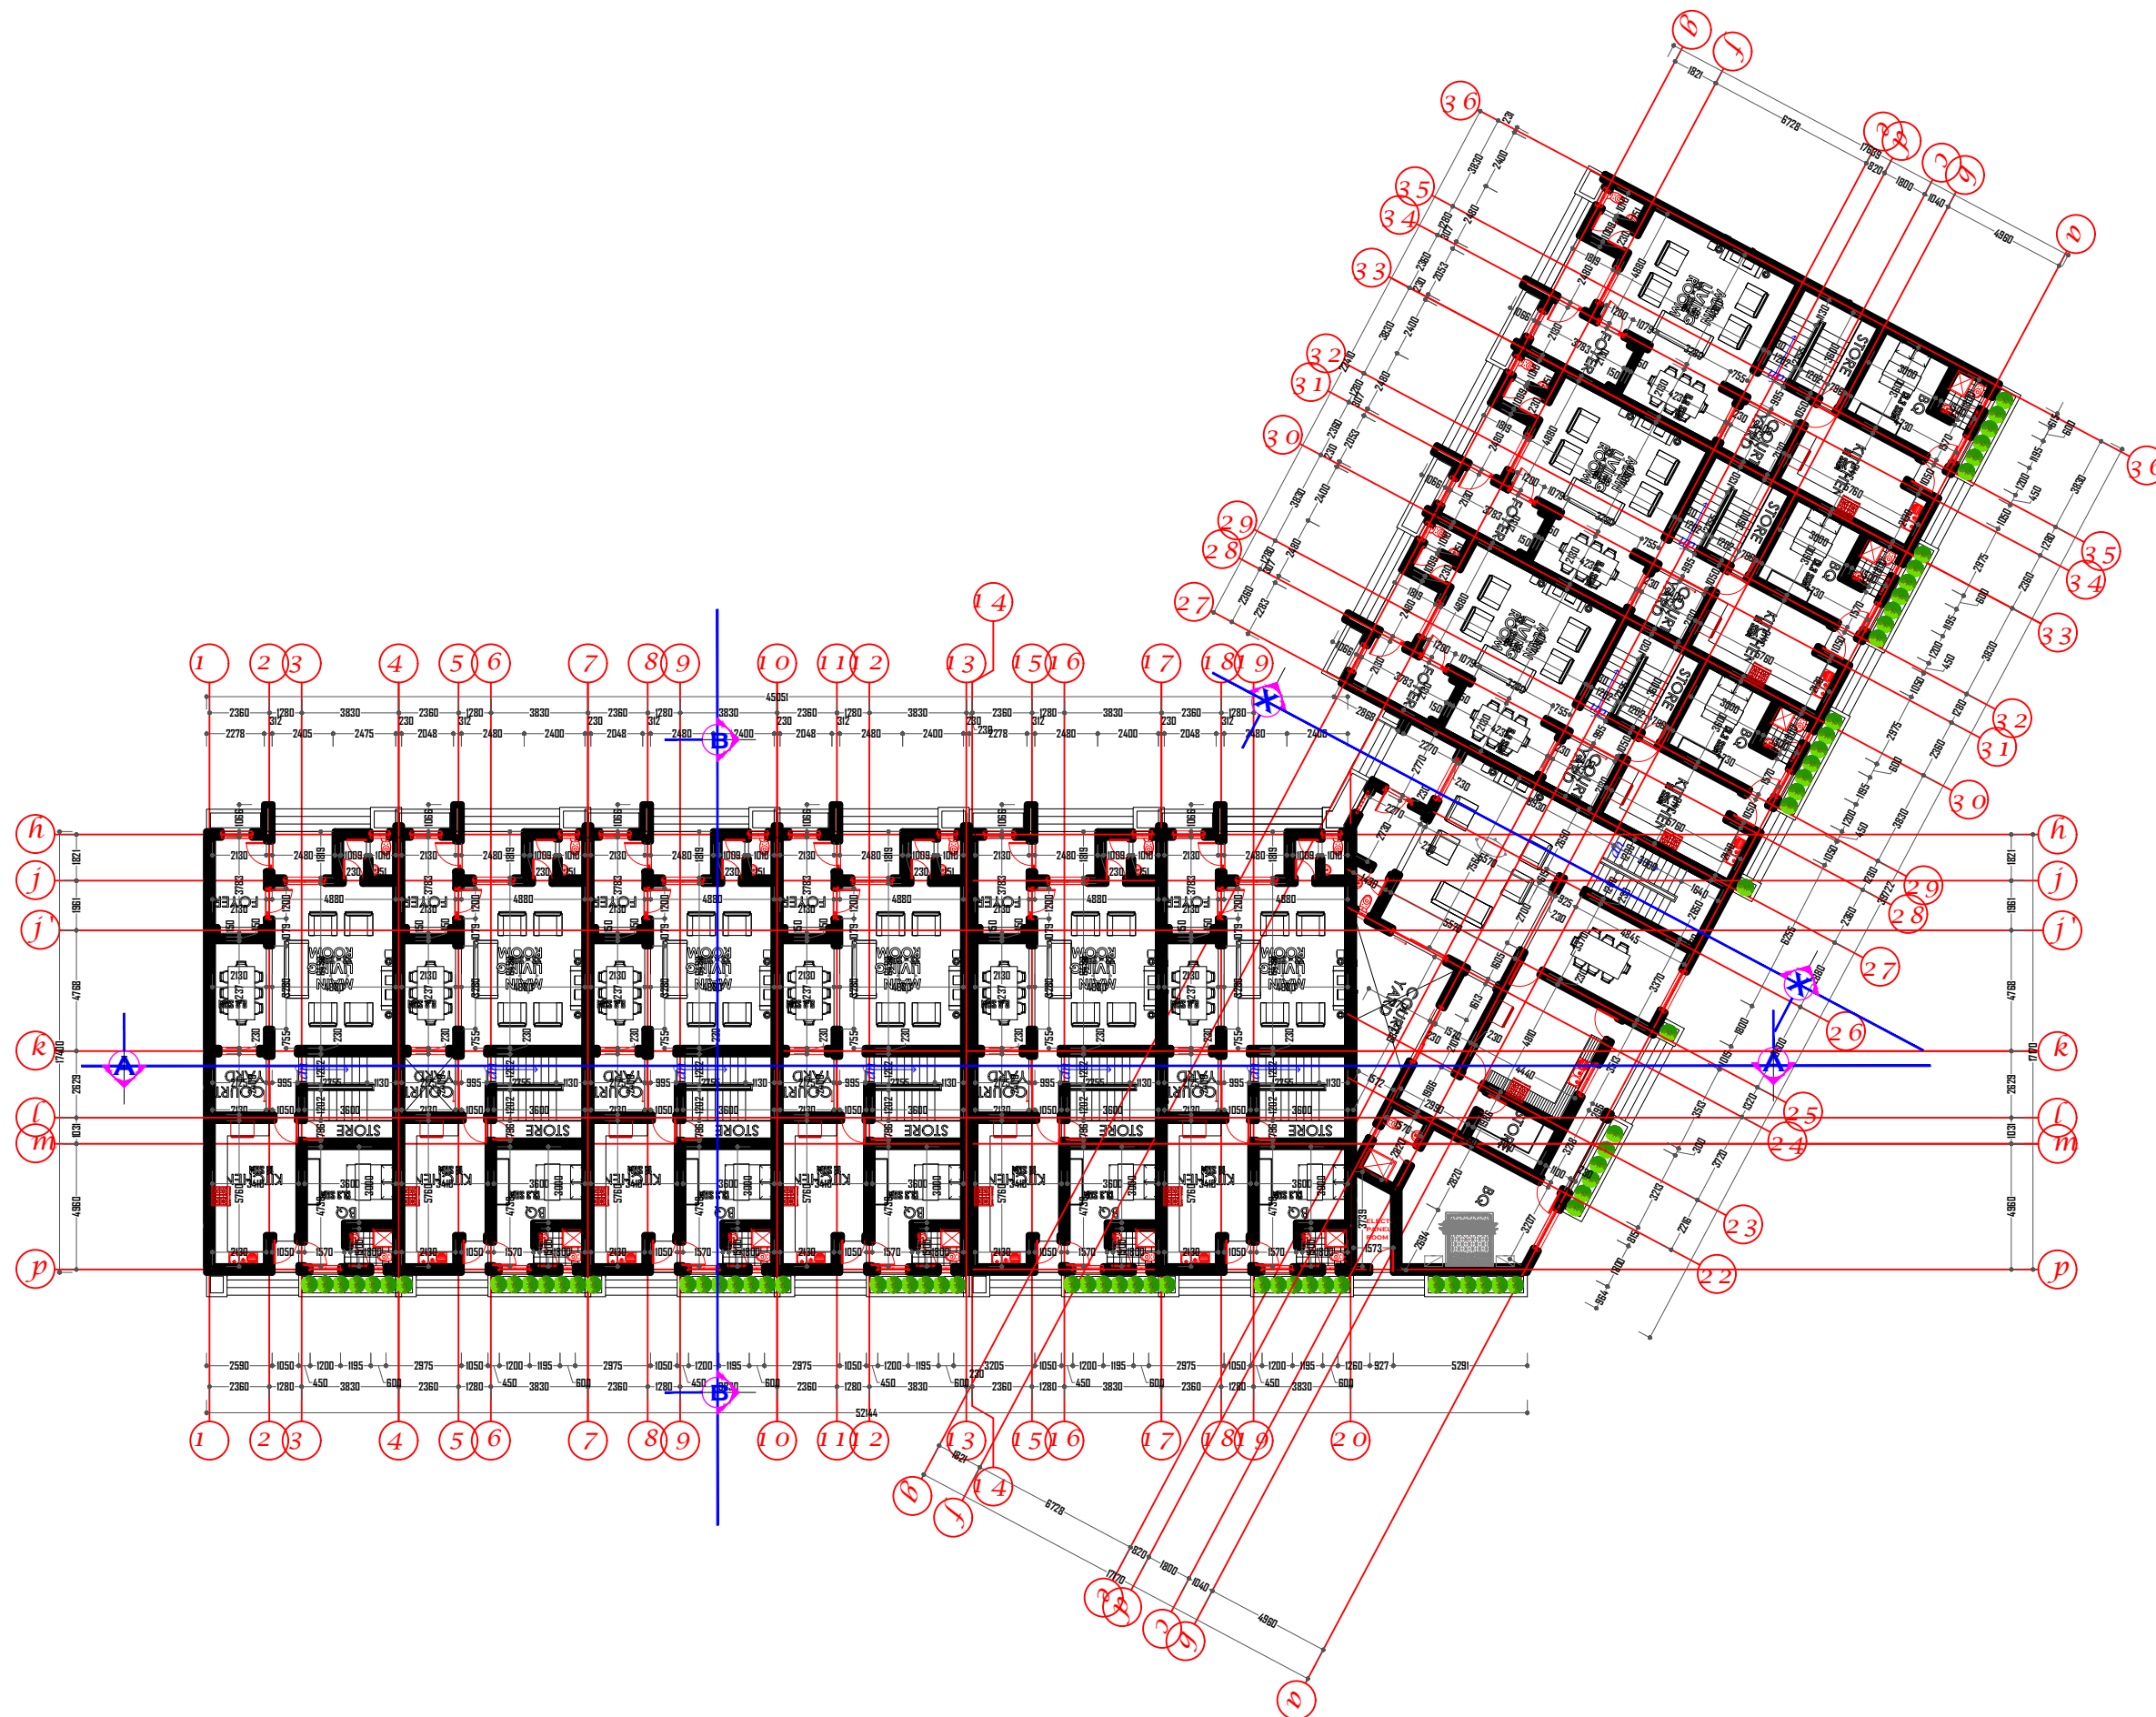

NOTES

REVISION

Suffix	Date	Initials	Suffix

APRN/1

Client

**AFOLABI OYEDEJI RAZAK
OLADELE**

Project

**5 BEDROOM TERRACE
APARTMENTS**

DEVELOPER

A&A HOMES LTD

Location

**PLOT 214~ GUDU
DISTRICT
CADASTRAL ZONE B01
ABUJA.**

Design

ABDULLAH M. ABDUL

Drawn

ARC UMAR D. BUKAR

Checked

ARC UMAR D. BUKAR

Building

MAIN BUILDING

Drawing title

FLOOR PLAN

Job No

Reference

ARC/AA/DRG/01

SCALE


1:250

Date

NOV2021

SHEET No.

02

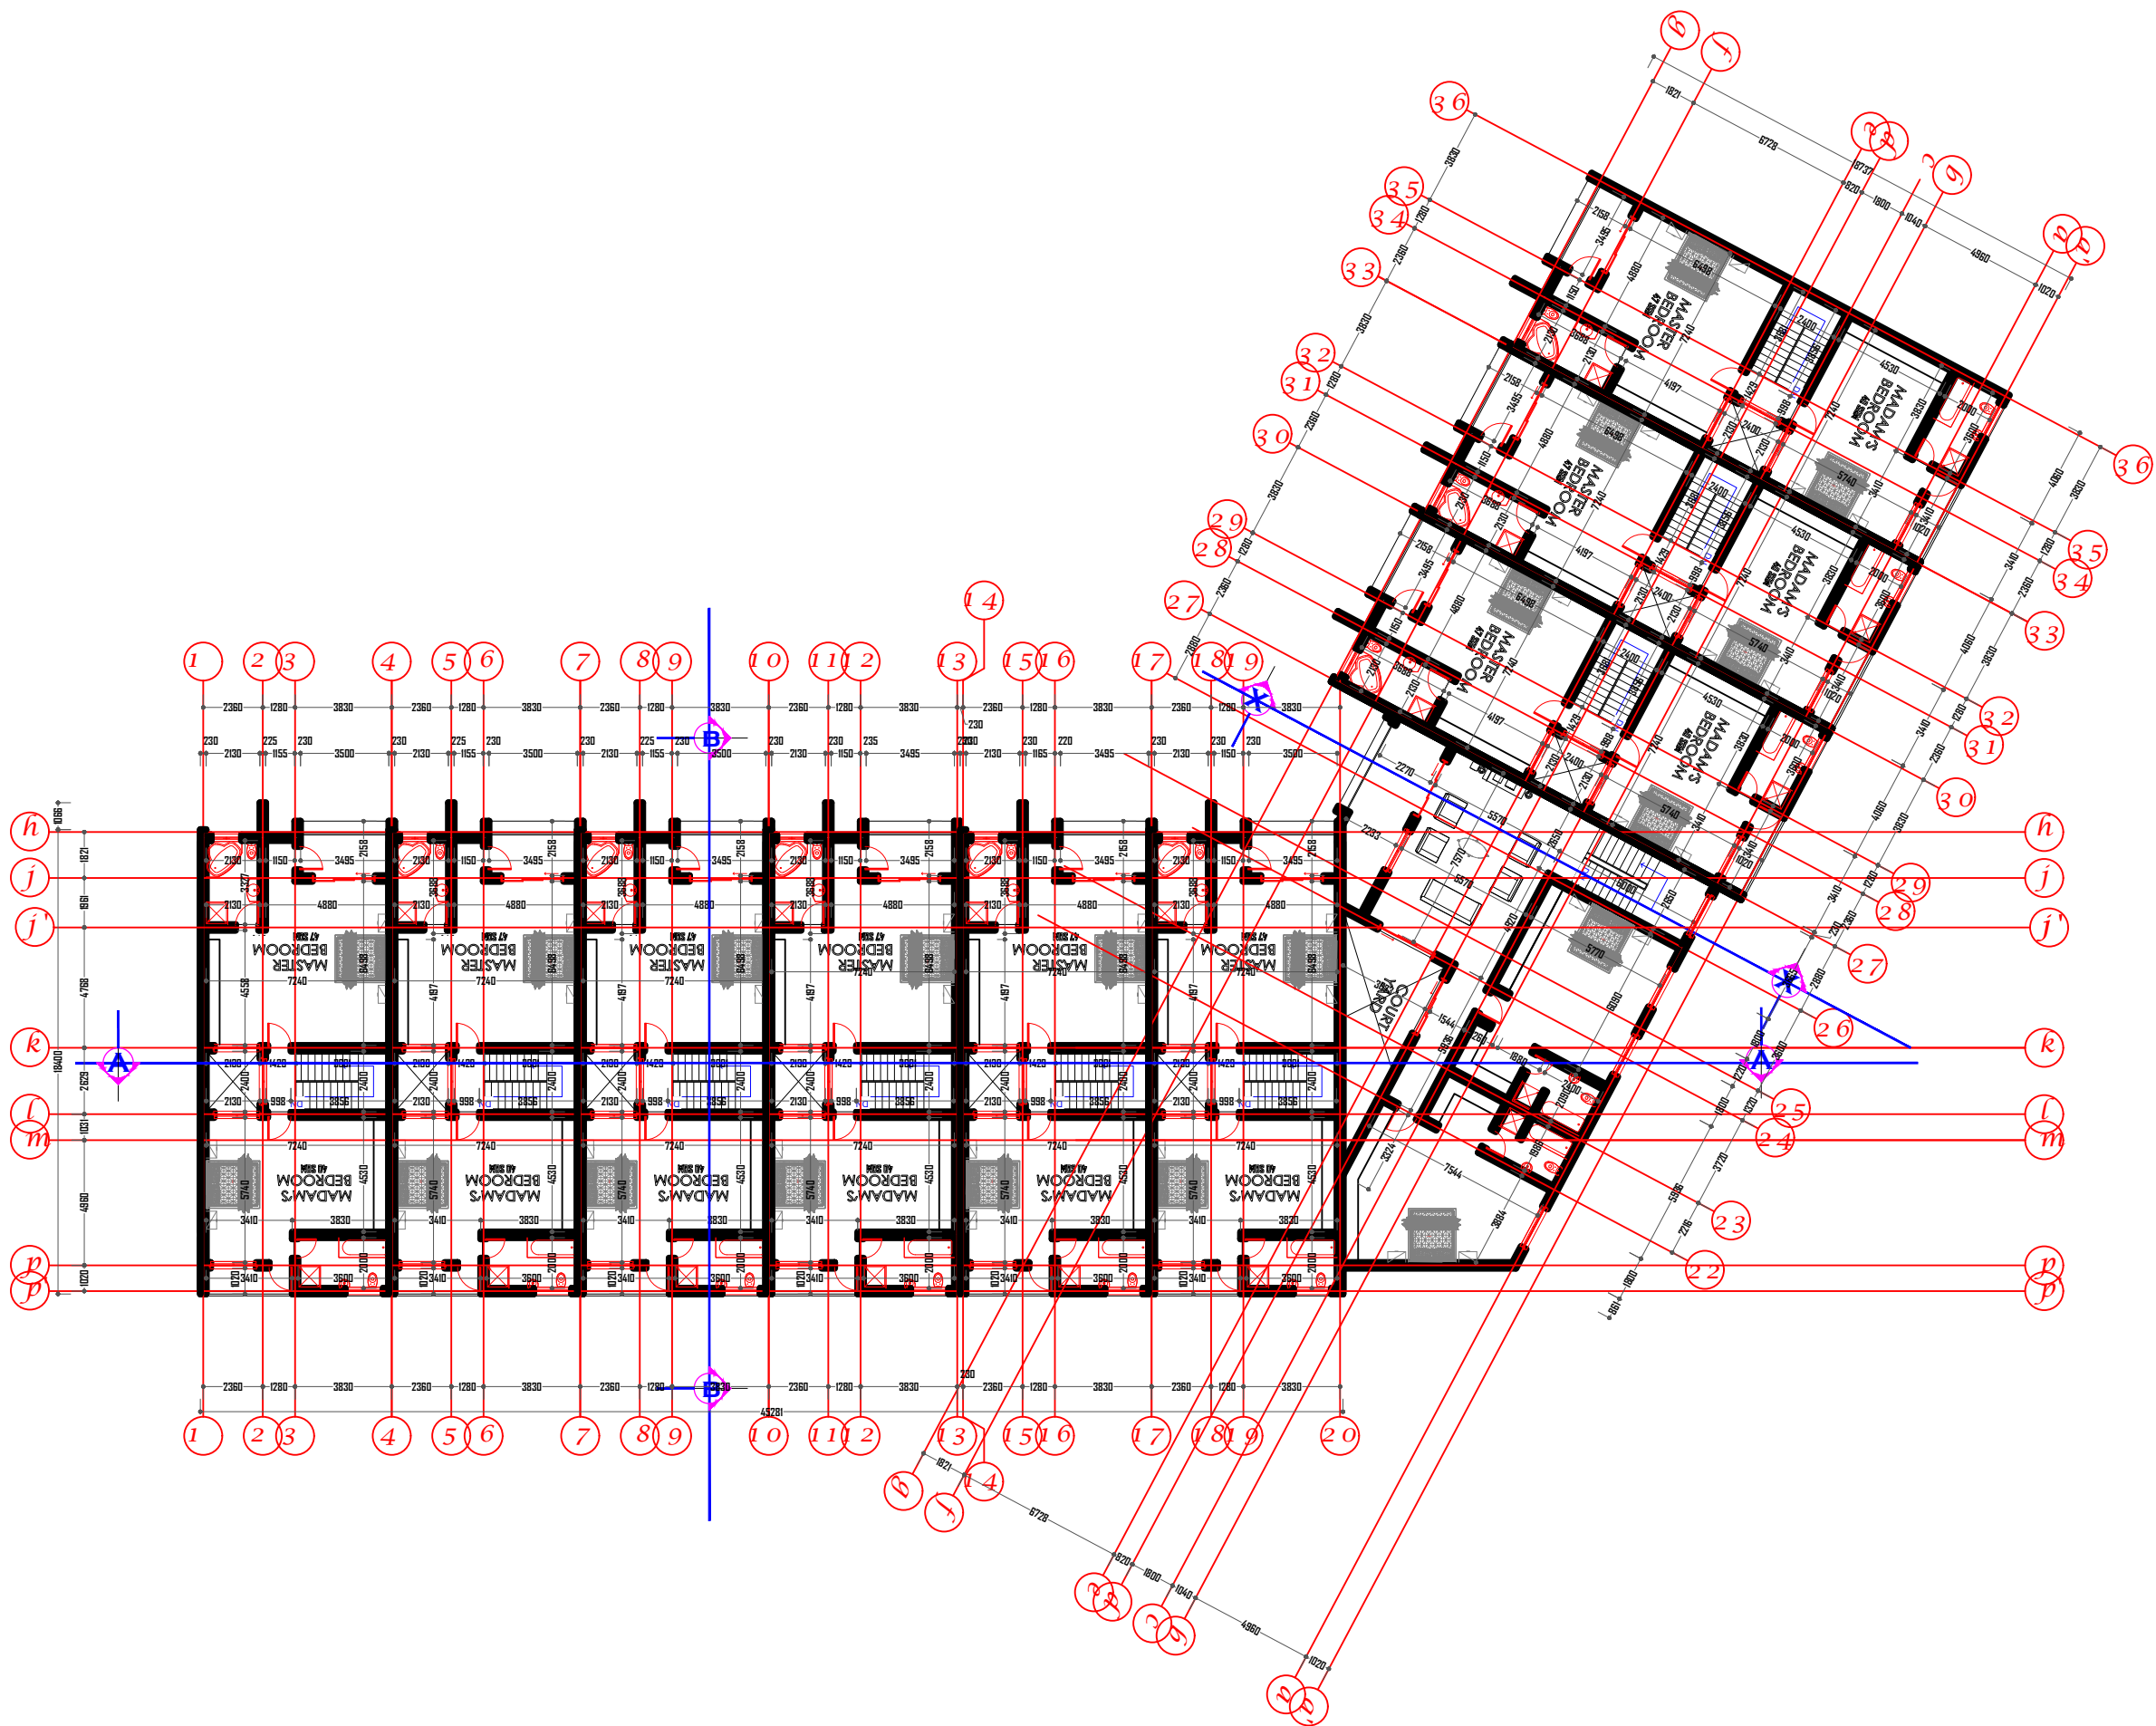

NOTES

REVISION

Suffix	Date	Initials	Suffix

APRN/1

Client

AFOLABI OYEDEJI RAZAK
OLADELE

Project

5 BEDROOM TERRACE
APARTMENTS

DEVELOPER

A&A HOMES LTD

Location

PLOT 214~ GUDU
DISTRICT
CADASTRAL ZONE B01
ABUJA.

Design

ABDULLAH M. ABDUL

Drawn

ARC UMAR D. BUKAR

Checked

ARC UMAR D. BUKAR

Building

MAIN BUILDING

Drawing Title

FLOOR PLAN

Job No

Reference

ARC/AA/DRG/01

SCALE


1:250

Date


NOV2021

SHEET No.

04

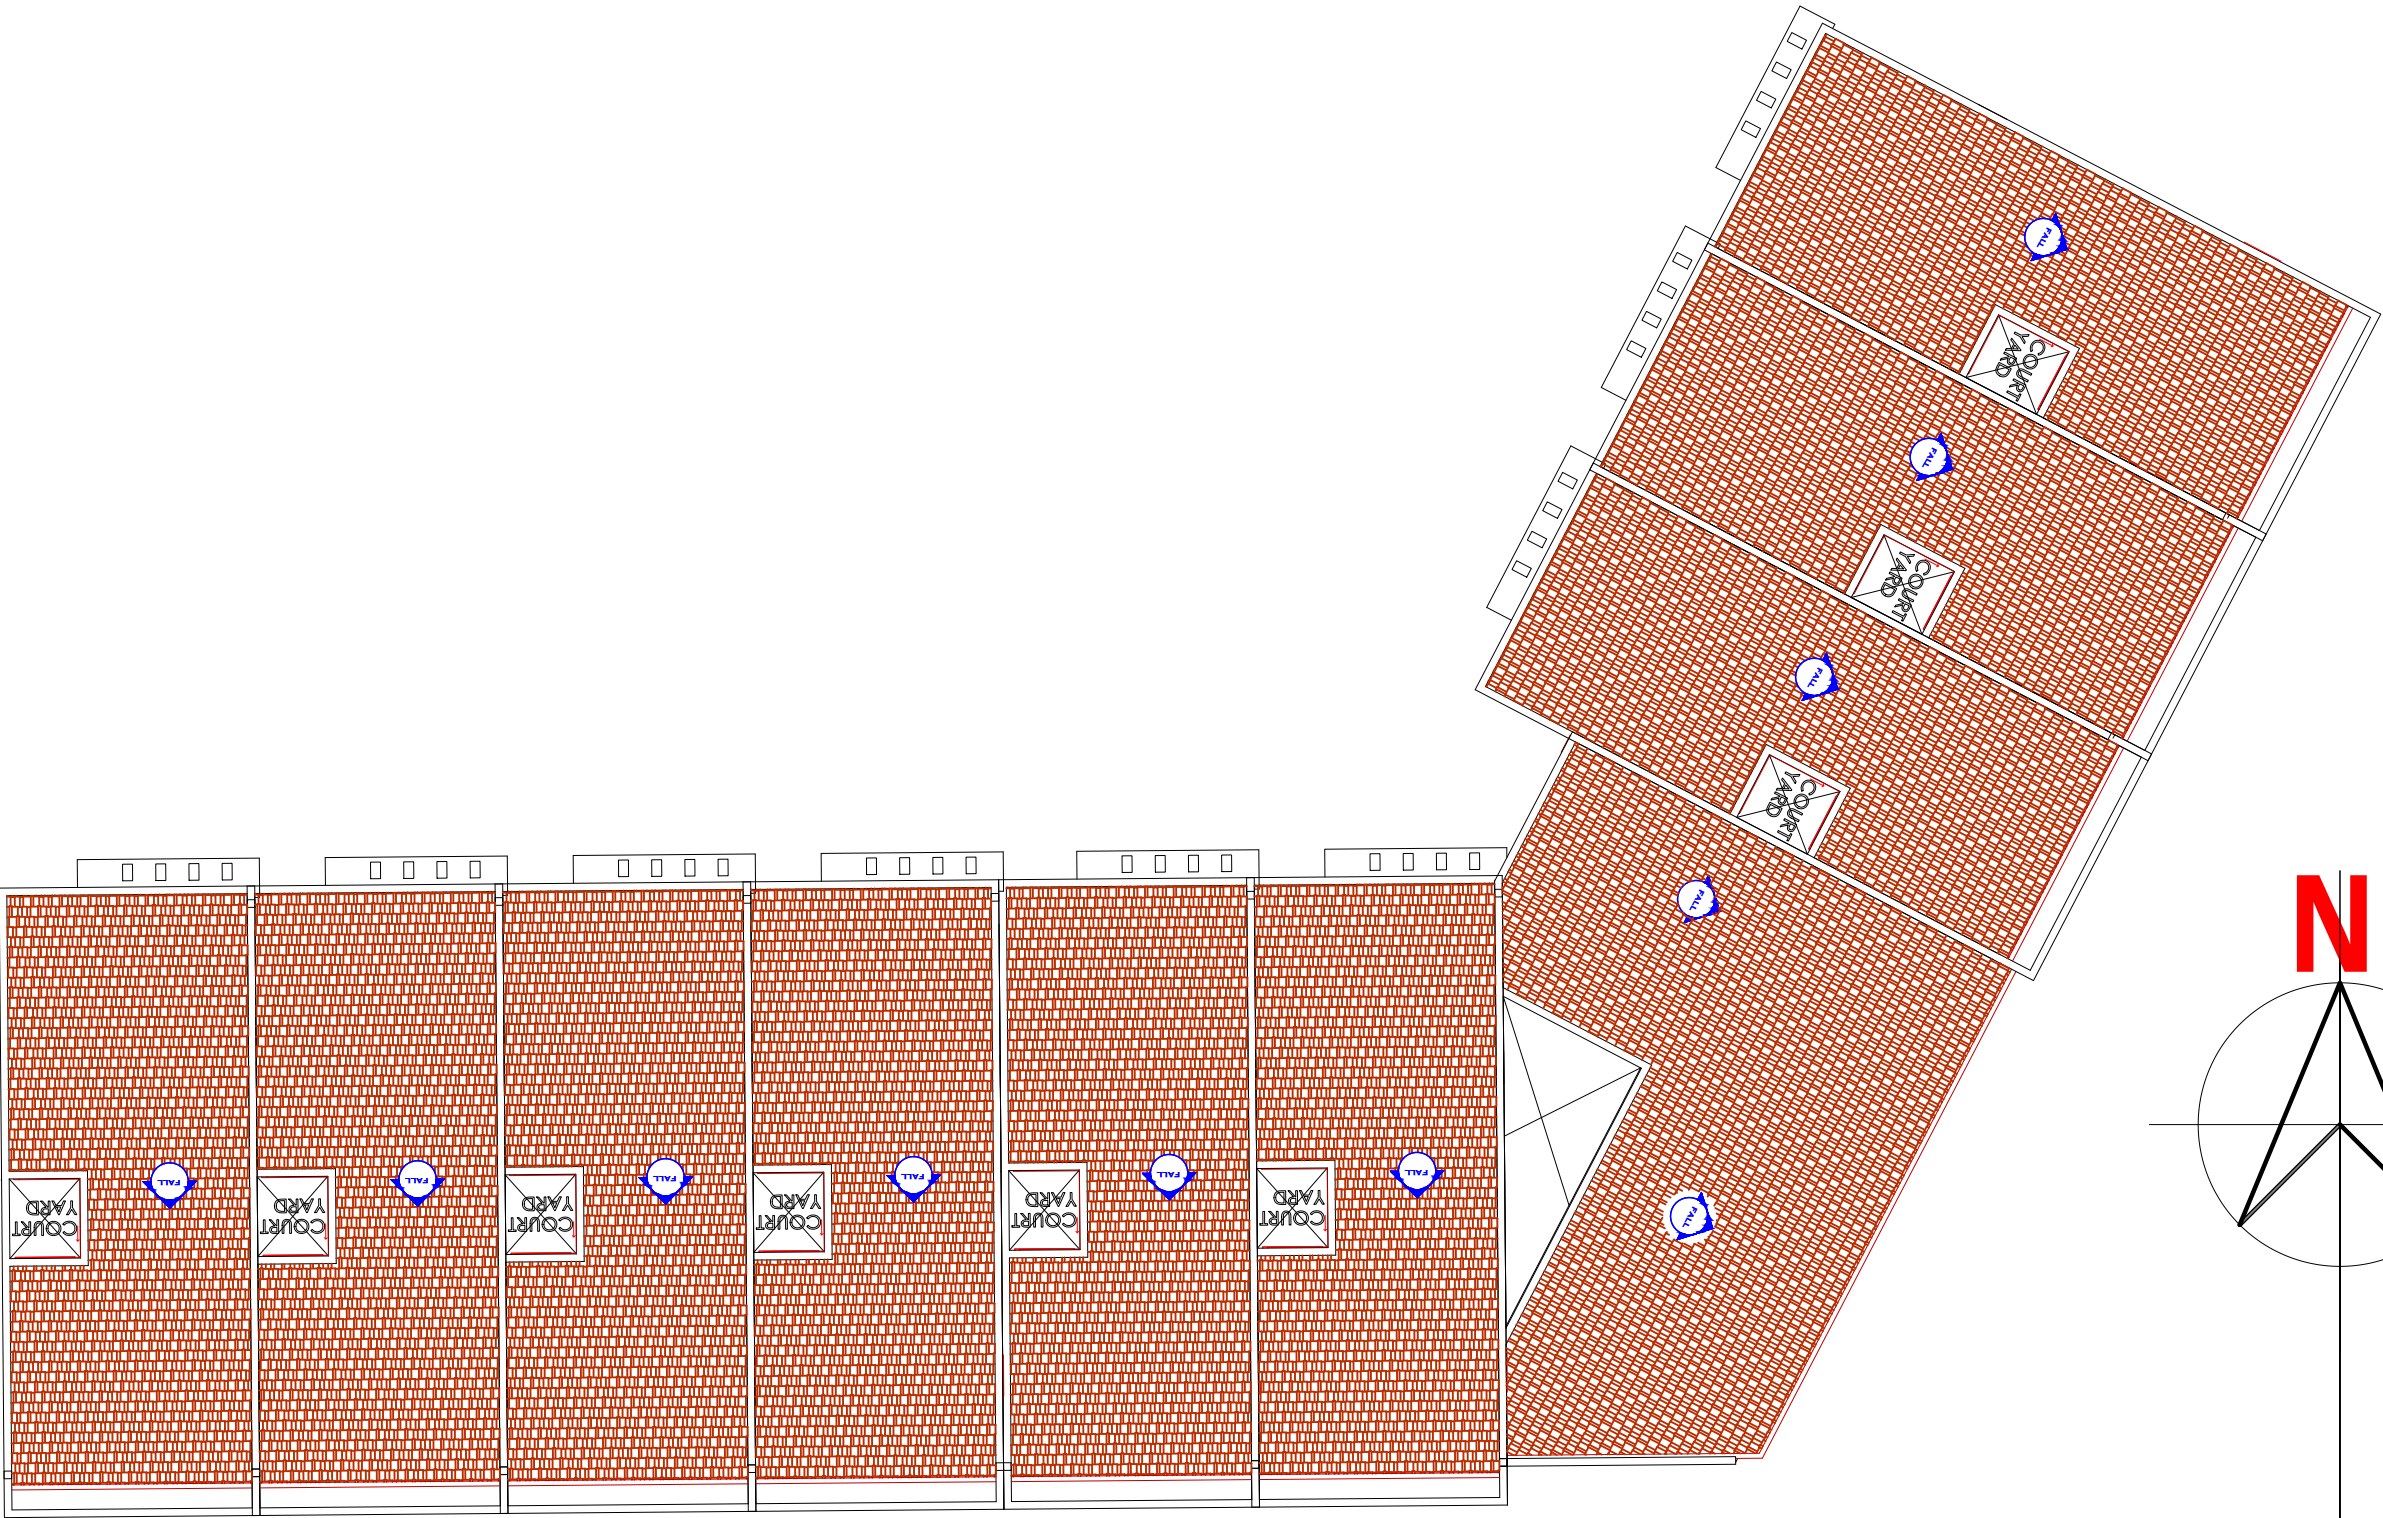


NOTES			
REVISION			
Suffix	Date	Initials	Suffix
APRN/1			
Client			
AFOLABI OYEDEJI RAZAK OLADELE			
Project			
5 BEDROOM TERRACE APARTMENTS			
DEVELOPER			
A&A HOMES LTD			
Location			
PLOT 214~ GUDU DISTRICT CADASTRAL ZONE B01 ABUJA.			
Design			
ABDULLAH M. ABDUL			
Drawn			
ARC UMAR D. BUKAR			
Checked			
ARC UMAR D. BUKAR			
Building			
MAIN BUILDING			
Drawing title			
ROOF PLAN			
Job No			
Reference			SHEET No.
ARC/AA/DRG/01			05
SCALE	Date		
1:250	NOV2021		

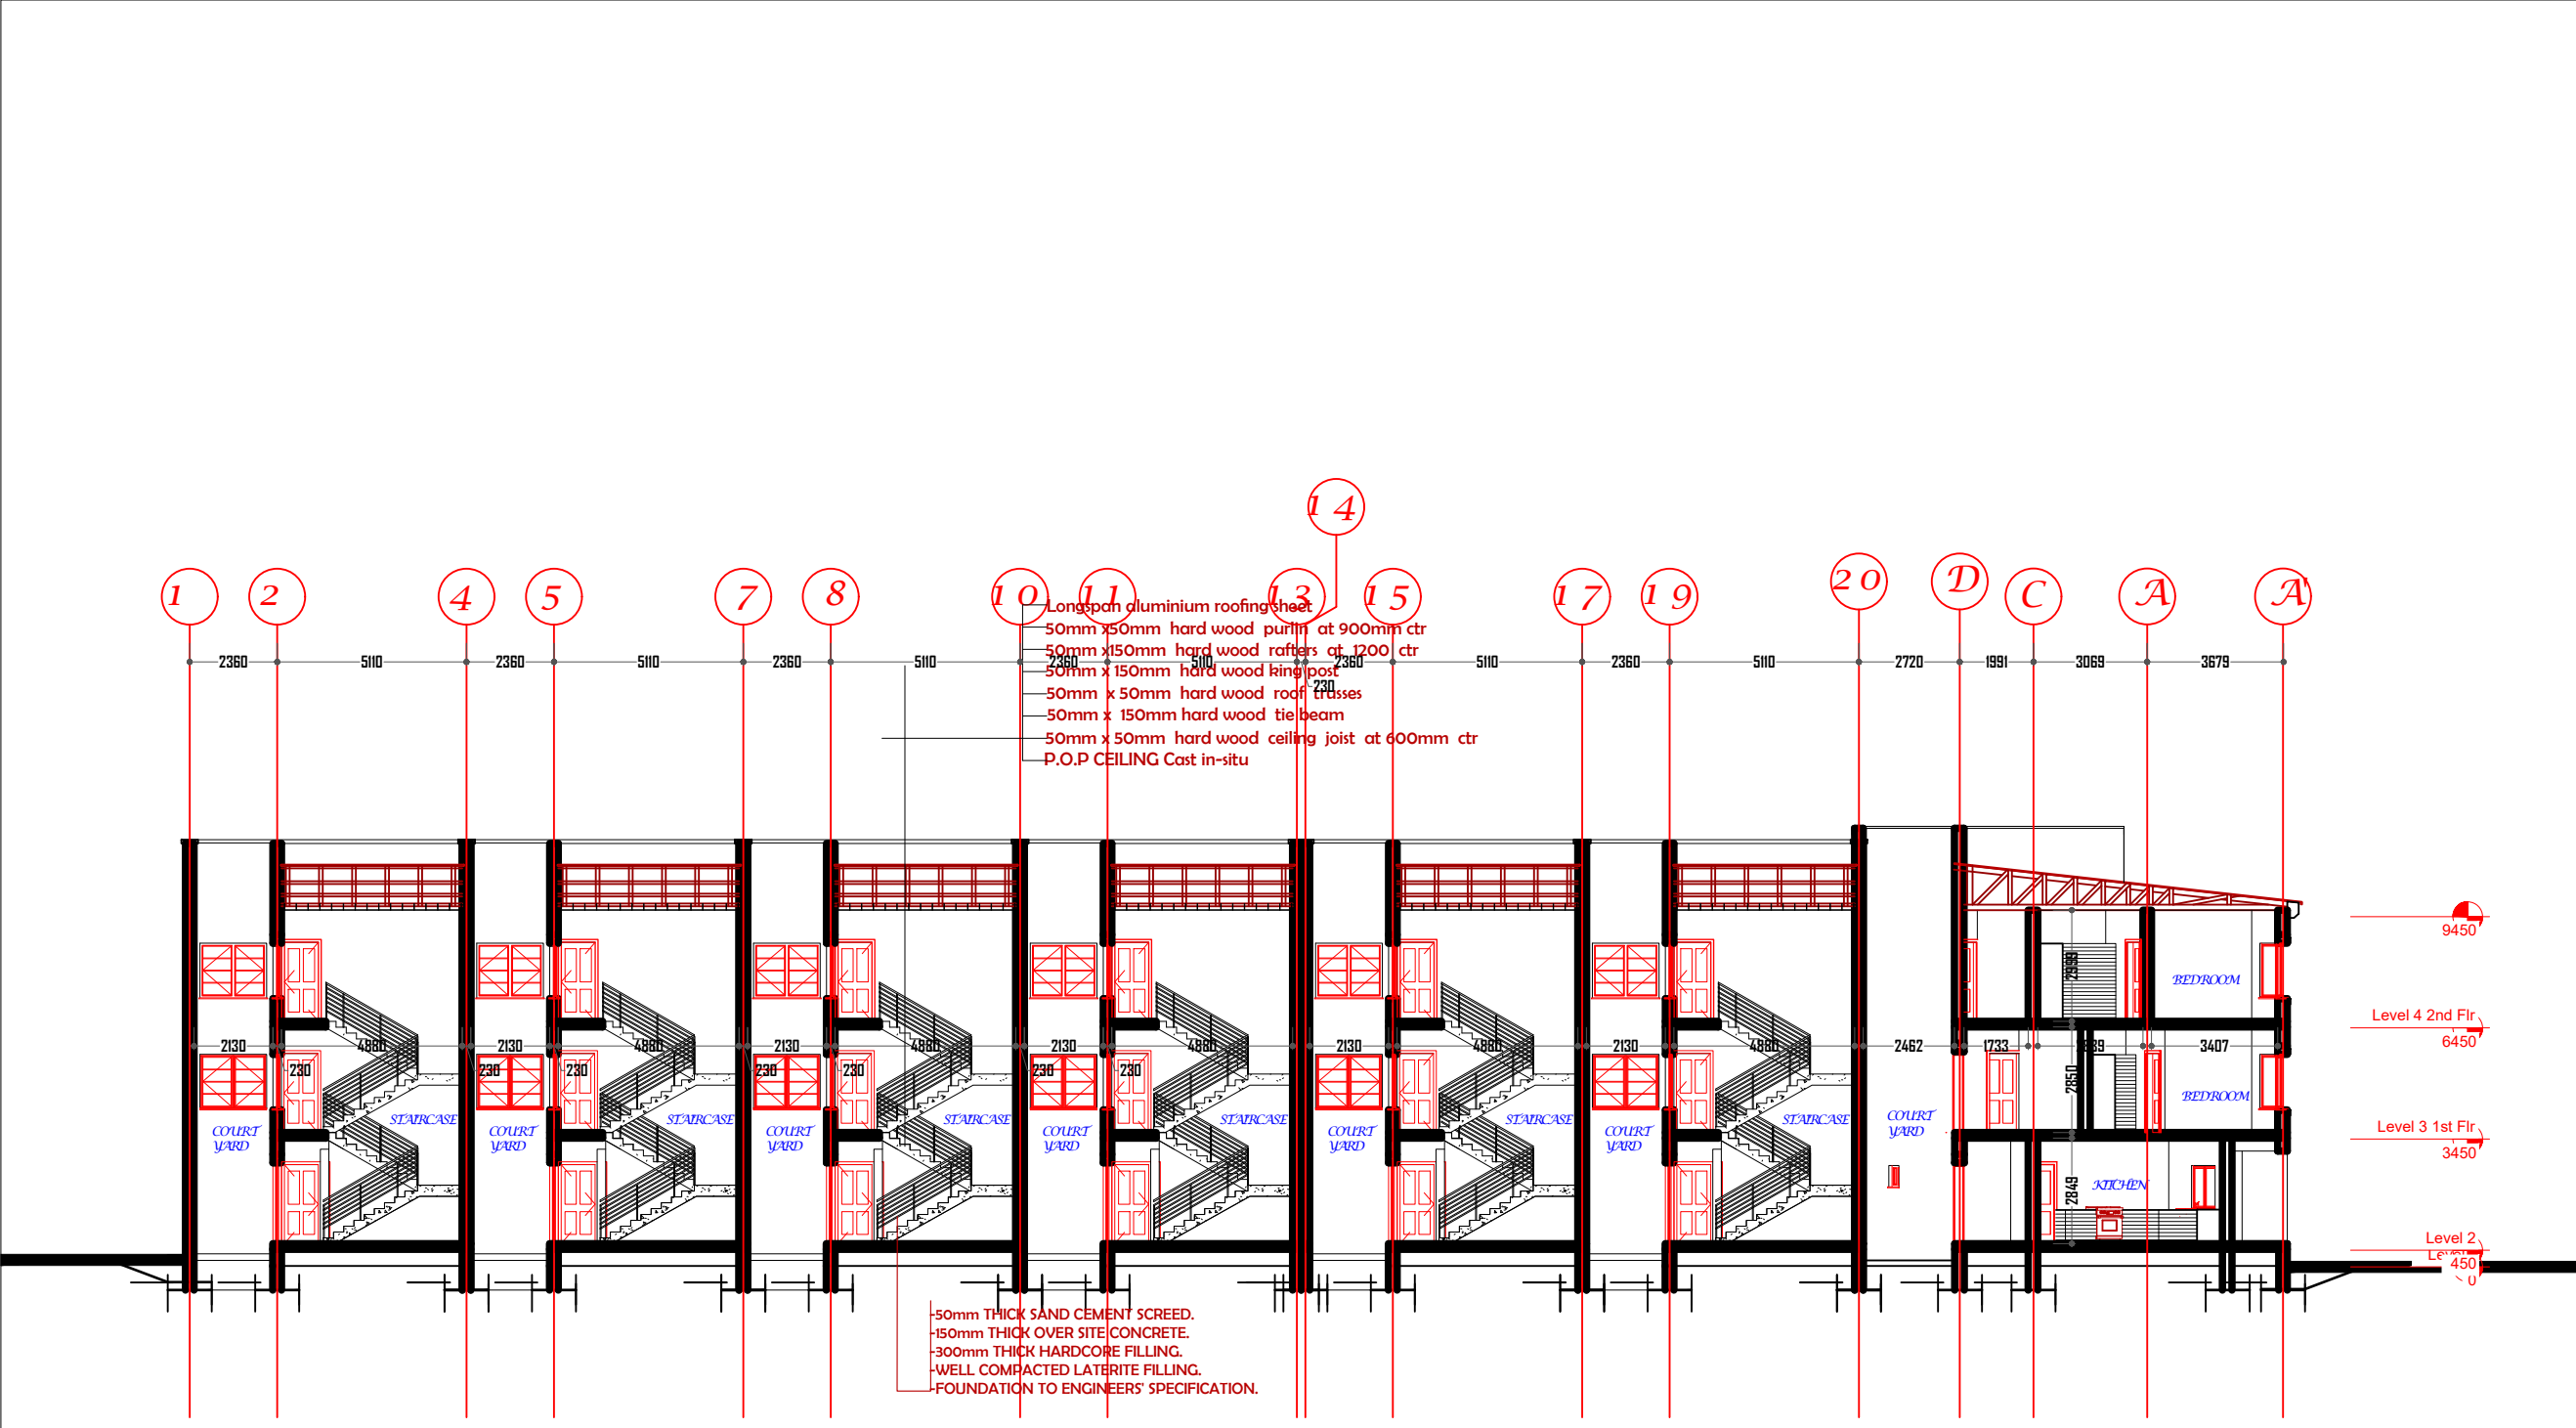

SECTION A-A

NOTES			
REVISION			
Suffix	Date	Initials	Suffix
APRN/1			
Client			
AFOLABI OYEDEJI RAZAK OLADELE			
Project			
5 BEDROOM TERRACE APARTMENTS			
Developer			
A&A HOMES LTD			
Location			
PLOT 214~ GUDU DISTRICT CADASTRAL ZONE B01 ABUJA.			
Design			
ABDULLAH M. ABDUL			
Drawn			
ARC UMAR D. BUKAR			
Checked			
ARC UMAR D. BUKAR			
Building			
MAIN BUILDING			
Drawing Title			
SECTION			
Job No			
Reference			
ARC/AA/DRG/01			
Scale		Date	
1:250		NOV2021	
SHEET No.			06

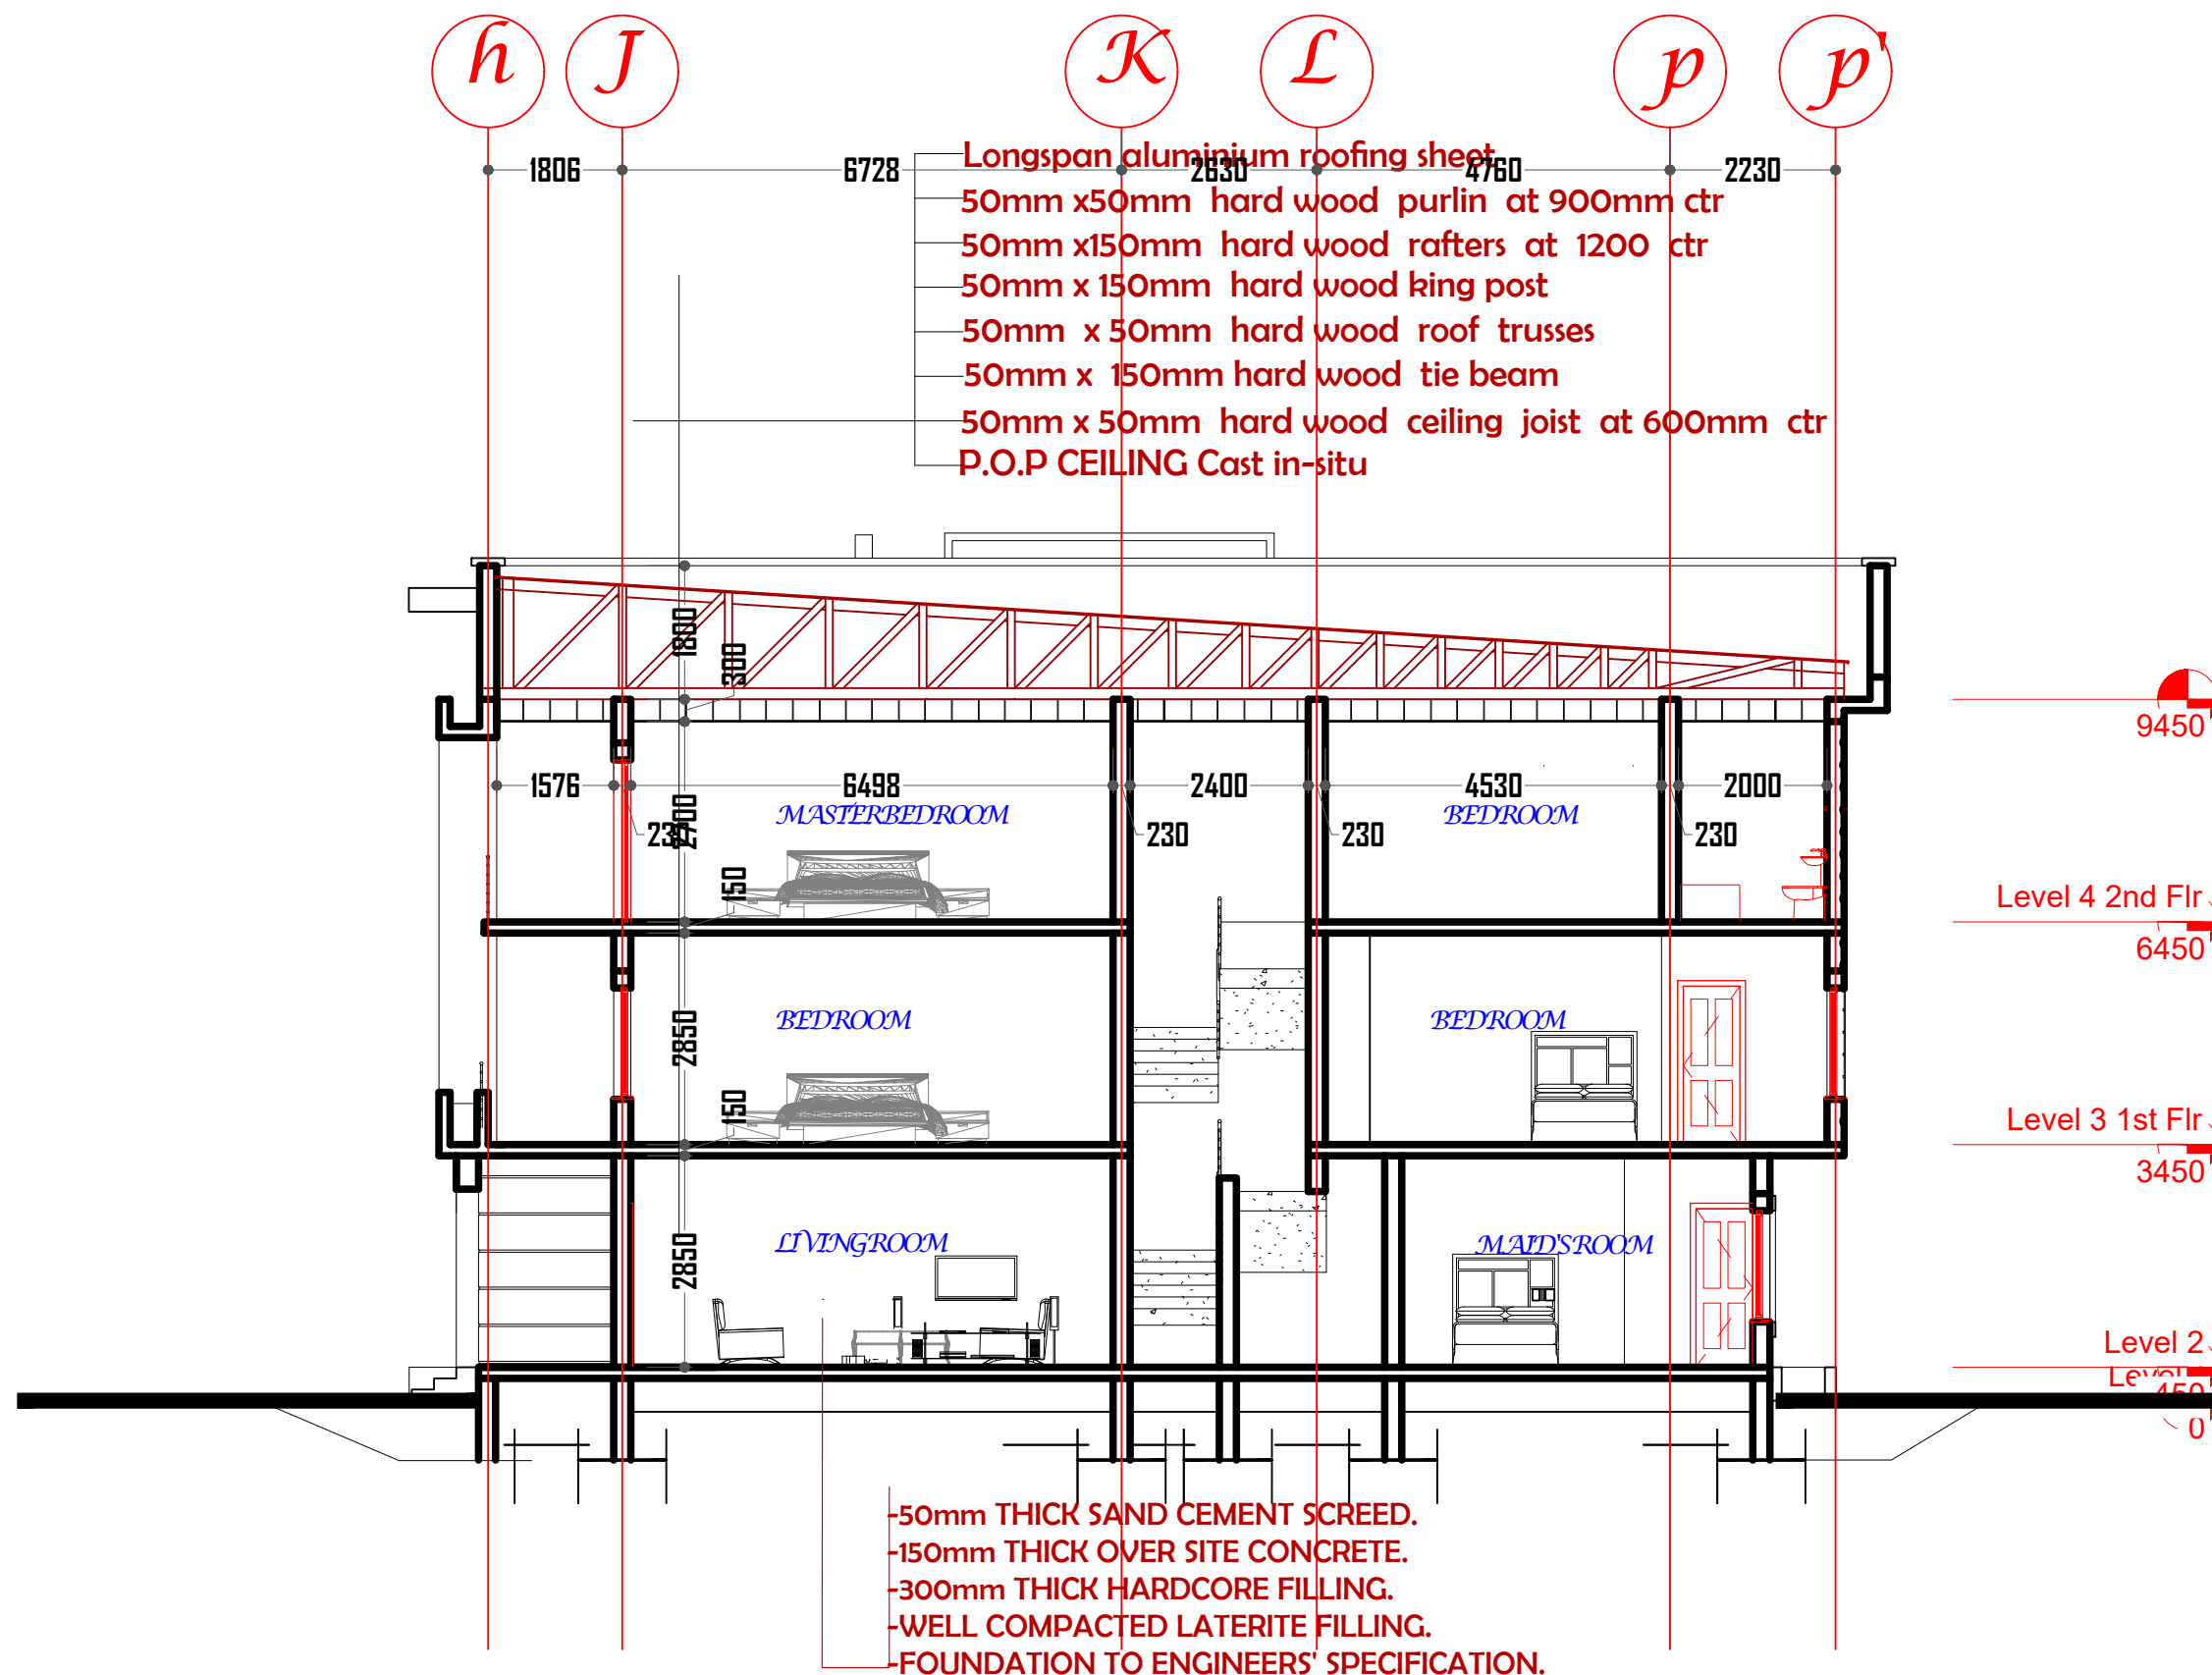

NOTES

REVISION			
Suffix	Date	Initials	Suffix

APRN/1

Client
**AFOLABI OYEDEJI RAZAK
OLADELE**

Project
**5 BEDROOM TERRACE
APARTMENTS**

Developer
A&A HOMES LTD

Location
**PLOT 214~ GUDU
DISTRICT
CADASTRAL ZONE B01
ABUJA.**

Design
ABDULLAH M. ABDUL

Drawn
ARC UMAR D. BUKAR

Checked
ARC UMAR D. BUKAR

Building
MAIN BUILDING


Drawing title
SECTION

Job No

Reference
ARC/AA/DRG/01

SCALE 1:100	Date NOV2021
----------------	-----------------

SHEET No.
07

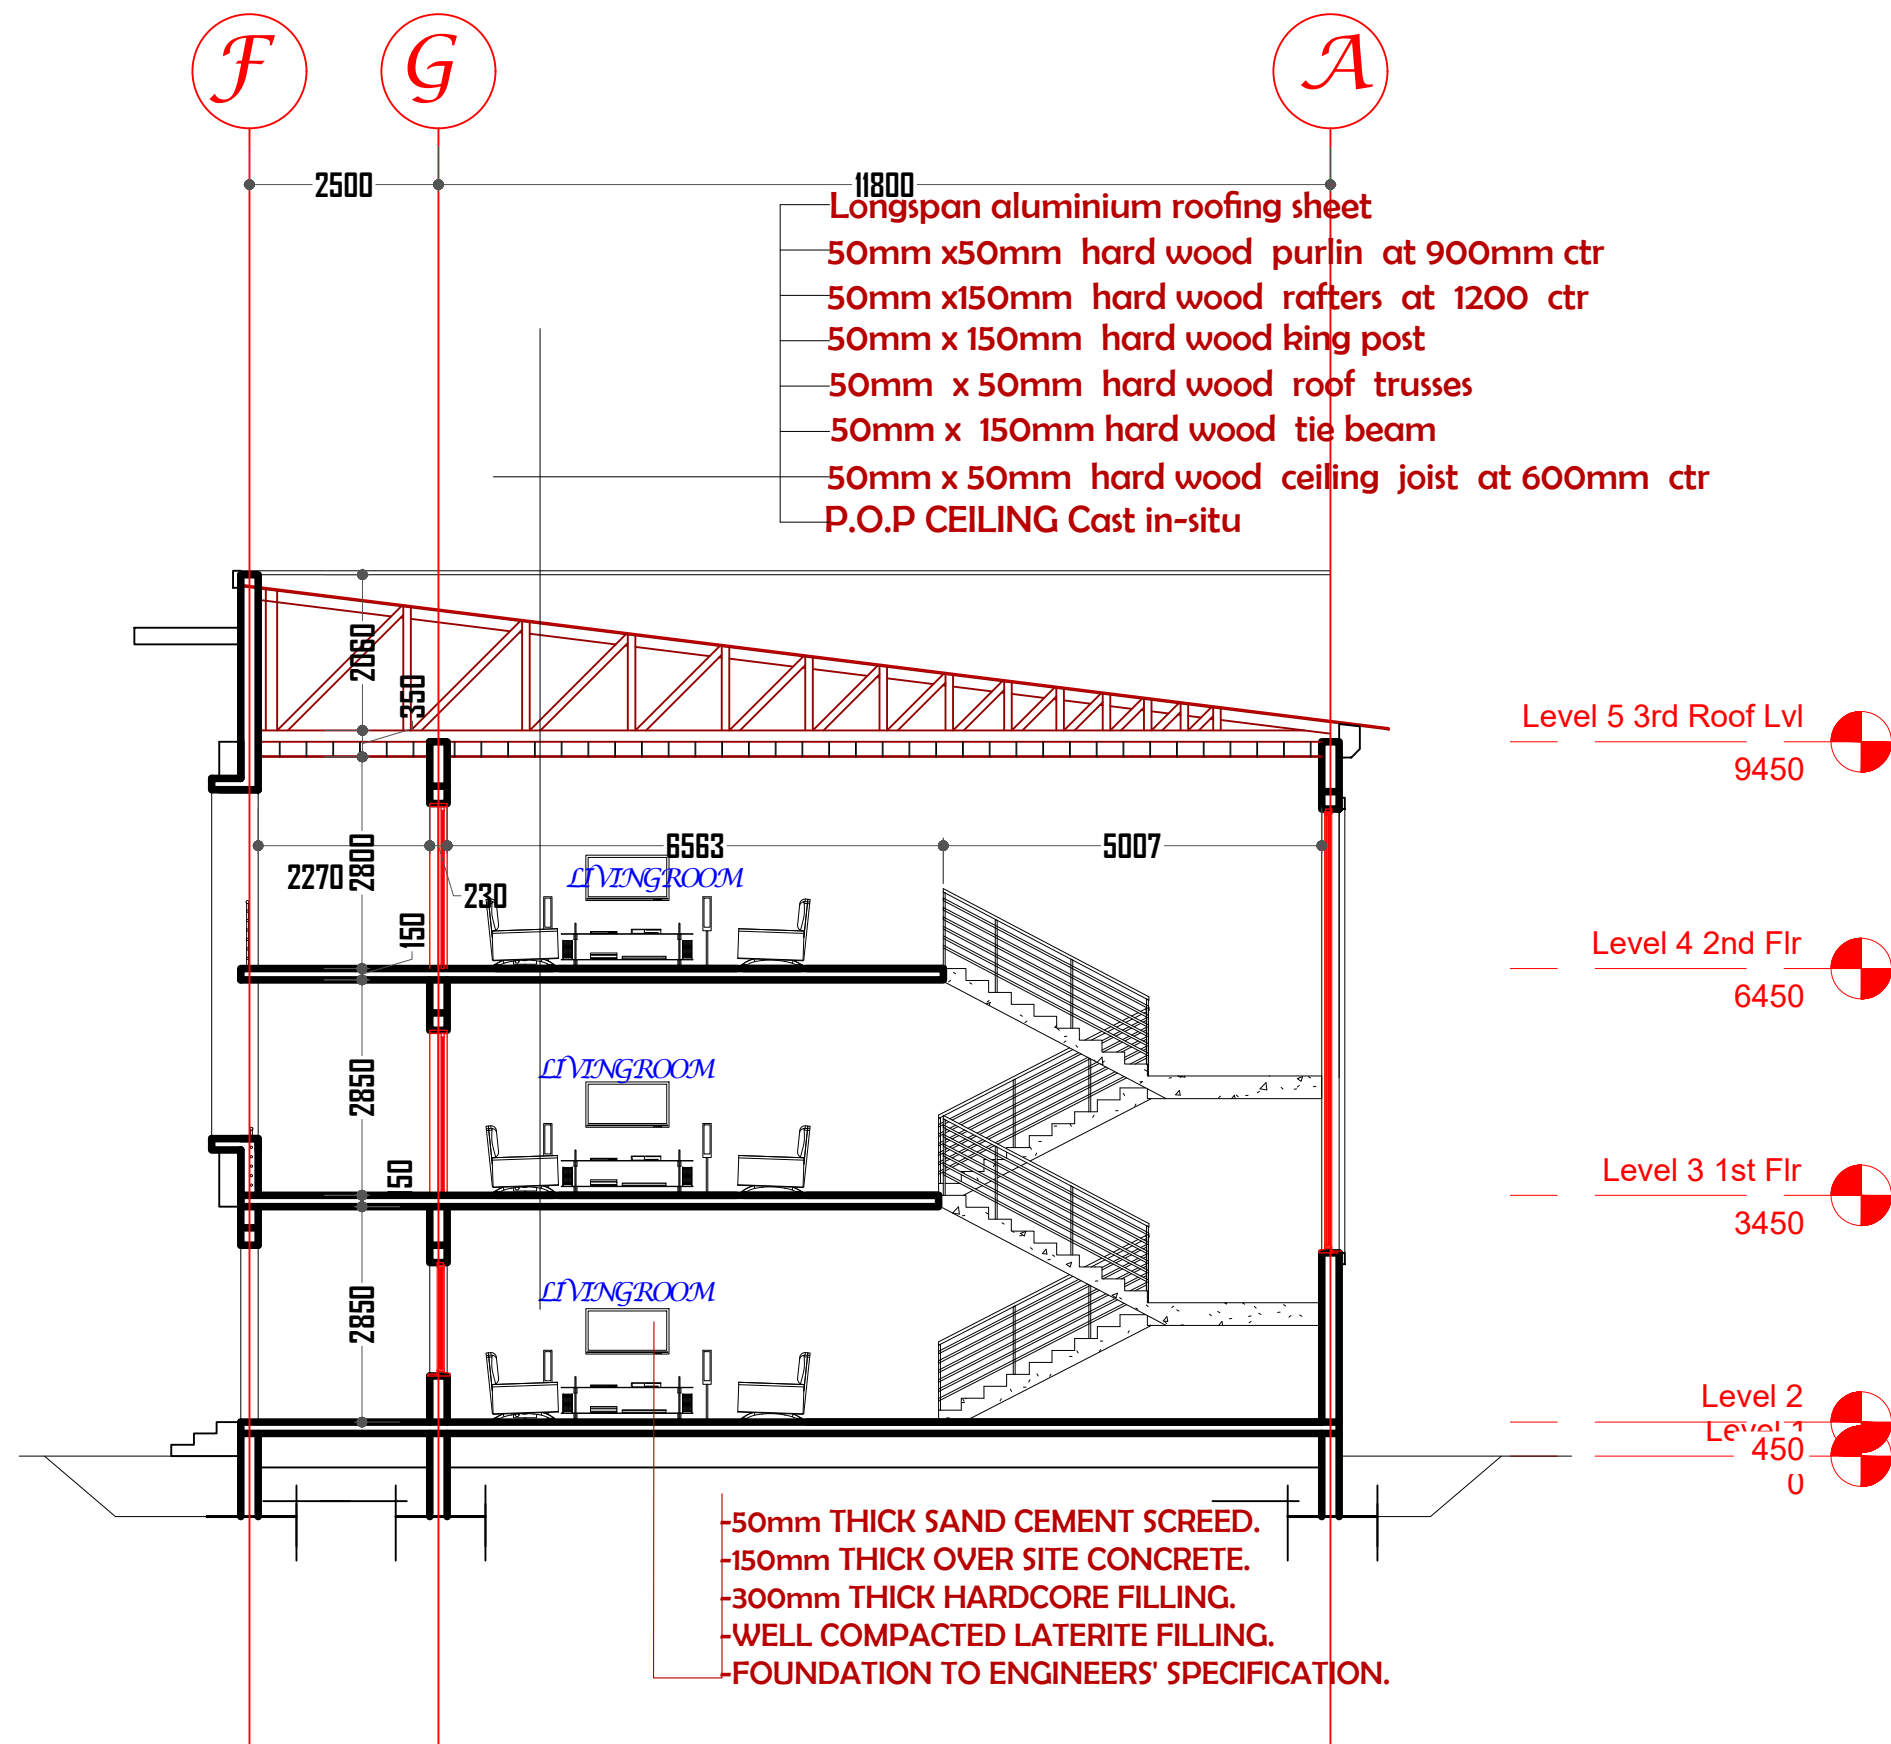

SECTION X-X

NOTES

REVISION

Suffix	Date	Initials	Suffix

APRN/1

Client

AFOLABI OYEDEJI RAZAK
OLADELE

Project

5 BEDROOM TERRACE
APARTMENTS

DEVELOPER

A&A HOMES LTD

Location

PLOT 214~ GUDU
DISTRICT
CADASTRAL ZONE B01
ABUJA.

Design

ABDULLAH M. ABDUL

Drawn

ARC UMAR D. BUKAR

Checked

ARC UMAR D. BUKAR

Building

MAIN BUILDING

Drawing title

SECTION

Job No

Reference

ARC/AA/DRG/01

SCALE
1:100

Date
NOV2021

SHEET No.

08



FRONT ELEVATION

NOTES

REVISION

Suffix	Date	Initials	Suffix

APRN/1

Client

AFOLABI OYEDEJI RAZAK
OLADELE

Project

5 BEDROOM TERRACE
APARTMENTS

DEVELOPER

A&A HOMES LTD

Location

PLOT 214~ GUDU
DISTRICT
CADASTRAL ZONE B01
ABUJA.

Design

ABDULLAH M. ABDUL

Drawn

ARC UMAR D. BUKAR

Checked

ARC UMAR D. BUKAR

Building

MAIN BUILDING

Drawing title

ELEVATIONS

Job No

Reference

ARC/AA/DRG/01

SCALE
1:100

Date
NOV2021

SHEET No.

09

NOTES

REVISION			
Suffix	Date	Initials	Suffix

APRN/1

Client
**AFOLABI OYEDEJI RAZAK
OLADELE**

Project
**5 BEDROOM TERRACE
APARTMENTS**

DEVELOPER
A&A HOMES LTD

Location
**PLOT 214~ GUDU
DISTRICT
CADASTRAL ZONE B01
ABUJA.**

Design
ABDULLAH M. ABDUL

Drawn
ARC UMAR D. BUKAR

Checked
ARC UMAR D. BUKAR

Building
MAIN BUILDING

Drawing Title
ELEVATIONS

Job No

SHEET No.

Reference <i>ARC/AA/DRG/01</i>		10
SCALE 1:100	Date NOV2021	



REAR ELEVATION



NOTES

REVISION

Suffix	Date	Initials	Suffix

APRN/1

Client

AFOLABI OYEDEJI RAZAK
OLADELE

Project

5 BEDROOM TERRACE
APARTMENTS

DEVELOPER

A&A HOMES LTD

Location

PLOT 214~ GUDU
DISTRICT
CADASTRAL ZONE B01
ABUJA.

Design

ABDULLAH M. ABDUL

Drawn

ARC UMAR D. BUKAR

Checked

ARC UMAR D. BUKAR

Building

MAIN BUILDING

Drawing Title

ELEVATIONS

Job No

Reference

ARC/AA/DRG/01

SCALE
1:100

Date
NOV2021

SHEET No.

11



RIGHT SIDE ELEVATION

NOTES

REVISION

Suffix	Date	Initials	Suffix

APRN/1

Client

AFOLABI OYEDEJI RAZAK
OLADELE

Project

5 BEDROOM TERRACE
APARTMENTS

DEVELOPER

A&A HOMES LTD

Location

PLOT 214~ GUDU
DISTRICT
CADASTRAL ZONE B01
ABUJA.

Design

ABDULLAH M. ABDUL

Drawn

ARC UMAR D. BUKAR

Checked

ARC UMAR D. BUKAR

Building

MAIN BUILDING

Drawing title

ELEVATIONS

Job No

Reference



ARC/AA/DRG/01

SCALE
1:100

Date
NOV2021

SHEET No.

12

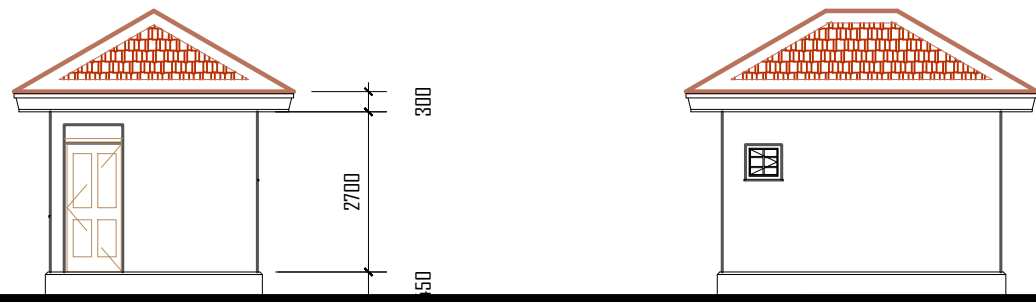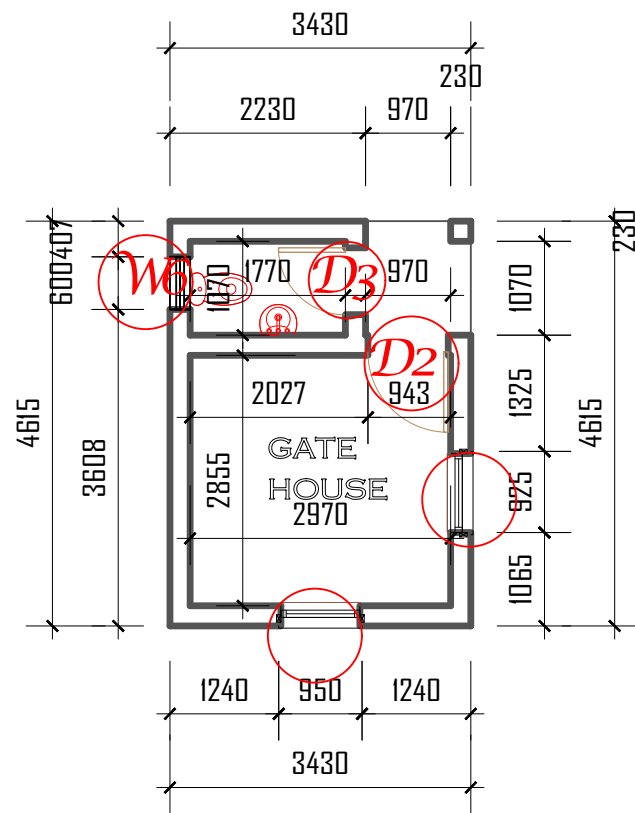

NOTES

REVISION

Suffix	Date	Initials	Suffix

APRN/1

Client

AFOLABI OYEDEJI RAZAK
OLADELE

Project

5 BEDROOM TERRACE
APARTMENTS

DEVELOPER

A&A HOMES LTD

Location

PLOT 214~ GUDU
DISTRICT
CADASTRAL ZONE B01
ABUJA.

Design

ABDULLAH M. ABDUL

Drawn

ARC UMAR D. BUKAR

Checked

ARC UMAR D. BUKAR

Building

MAIN BUILDING

Drawing Title

SITE PLAN

Job No.


Reference




ARC/AA/DRG/01

SCALE
1:100

Date
NOV2021

SHEET No.
13

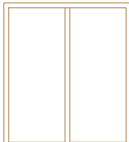DOORS SCHEDULE						
Symbol	D 1	D2	D3	D4		
ILLUSTRATION						
Dimension [mm]	1200X2100	900X2100	750X2100	1800X2100		
Description	High Quality Cold-rolled steel door, with adjustable reinforced hinges, and multipoint lock	High Quality Cold-rolled steel door, with adjustable reinforced hinges, and multipoint lock	High Quality solid wood and HD flush door, finished with six layer painting & Veneer PVC	High Quality solid wood and HD flush door, finished with six layer painting & Veneer PVC		
Nº. Required	3nos	2nos	5nos	3nos		

   WINDOWS SCHEDULE								
Symbol	W 1	W2	W3	W4	GB 1	GB2	GB3	
ILLUSTRATION								
Dimension [mm]	1500 x 1800	1200 x 1200	900 x 1200	600 x 600	650 x 1950	300 x 820	980 x 2110	
Description	White Powder Coated Aluminum Casement Window	White Powder Coated Aluminum Casement Window	White Powder Coated Aluminum Casement Window	White Powder Coated Aluminum Casement Window	Clear Translucent Glass blocks	Clear Translucent Glass blocks	Clear Translucent Glass blocks	
	8nos	10nos	2nos	2nos	6nos	6nos	6nos	

NOTES

REVISION

Suffix	Date	Initials	Suffix

APRN/1

Client

AFOLABI OYEDEJI RAZAK
OLADELE

Project

5 BEDROOM TERRACE
APARTMENTS

DEVELOPER

A&A HOMES LTD

Location

PLOT 214~ GUDU
DISTRICT
CADASTRAL ZONE B01
ABUJA.

Design

ABDULLAH M. ABDUL

Drawn

ARC UMAR D. BUKAR

Checked

ARC UMAR D. BUKAR

Building

MAIN BUILDING

Drawing title

SCHEDULES

Job No

Reference

ARC/AA/DRG/01

SCALE

1:100

Date

NOV2021

SHEET No.

14